


FOR LEASE

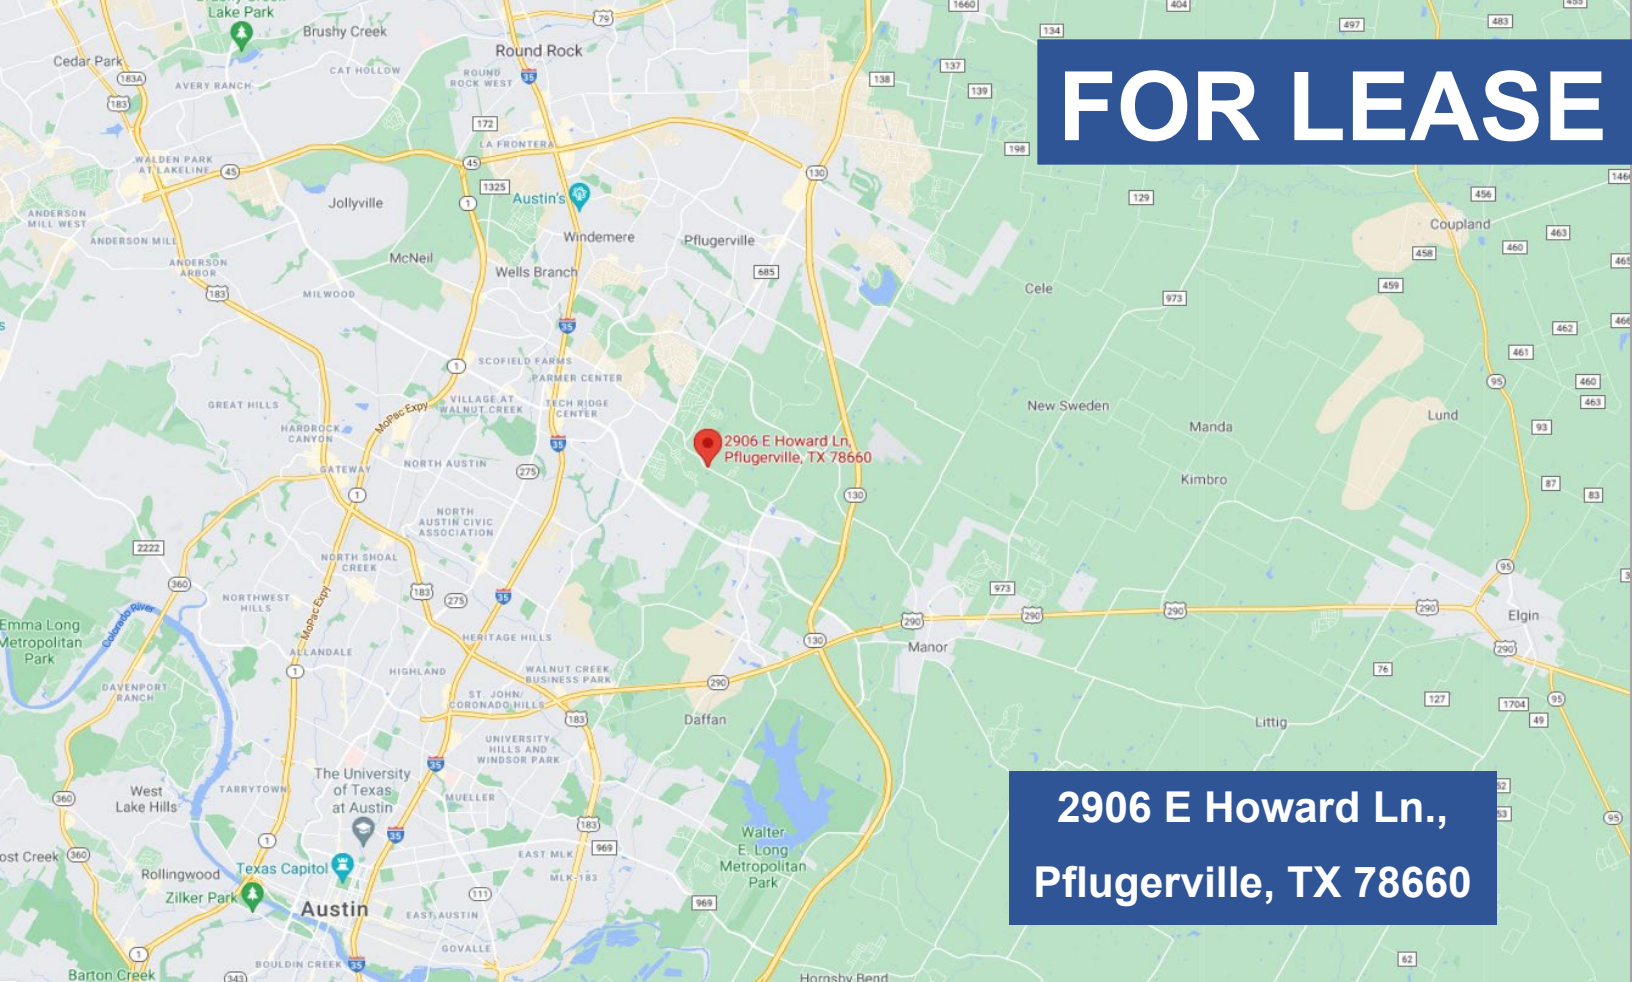

**2906 E Howard Ln.,
Pflugerville, TX 78660**

Lease Space Available

Space Available-

Office- up to 10,670 SF

Industrial- up to 20,220 SF

Lease Rates-

Office- \$1.50/SF + NNN

Industrial- \$1.00/SF + NNN

Property Information

3.32-acre office and warehouse site available for lease in Pflugerville. This property is also for sale. Call for more information.

**Wes
Walters**

Real Estate Broker




Phone

(512)345-2060

Email

weswalters@weswaltersrealty.com

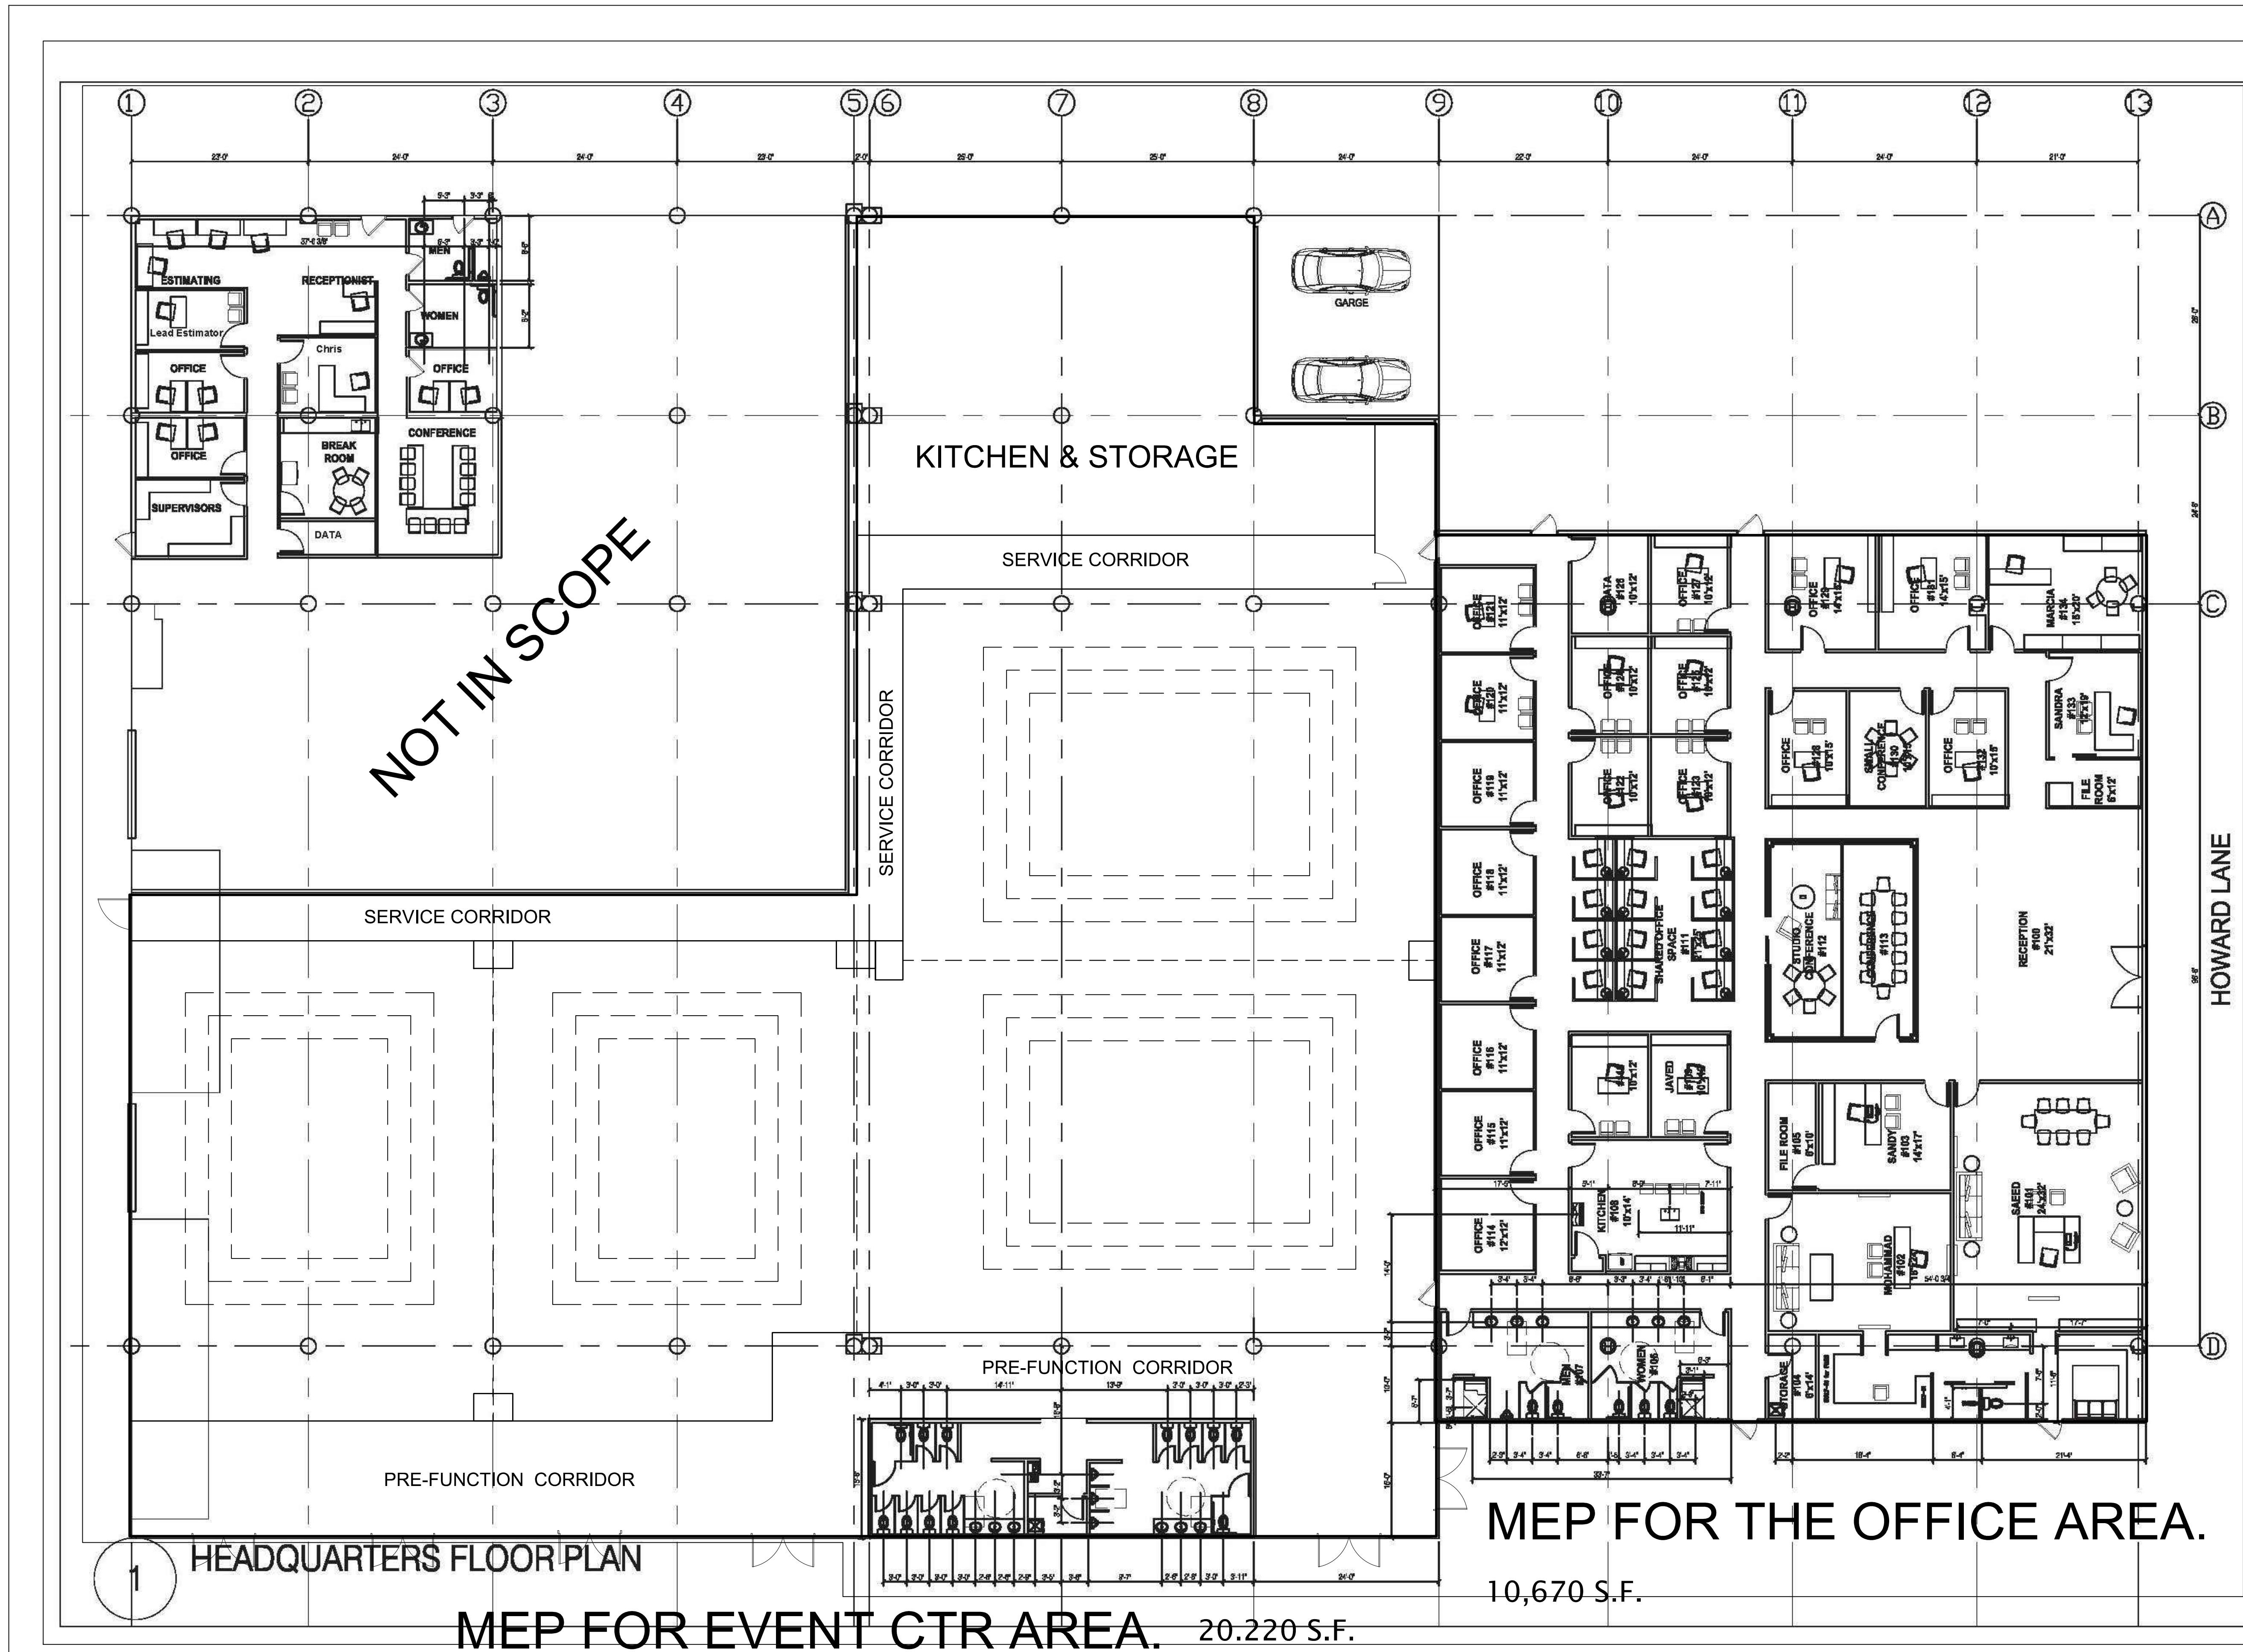

NOT IN SCOPE

2207 PARMER LANE
AUSTIN, TEXAS 78727
512.709.9480 or 512.350.5554

ISSUE DATE: 4.23.2019
REVISION DATE: 0
DWG BY: CONNIE
APPROVED: XXX

HQ Building

A4
FLOOR PLAN

MEP FOR THE OFFICE AREA.
10,670 S.F.

MEP FOR EVENT CTR AREA. 20,220 S.F.

HEADQUARTERS FLOOR PLAN

Tchen Architects
1303 ELM FOREST DRIVE
CEDAR PARK, TEXAS 78613
512.351.1601
512.870.9427 (FAX)
tchenarch@gmail.com

Drawings & written materials appearing herein constitute original and unpublished work of the architect and may not be duplicated, used, or disclosed without written consent of the architect.
© 2019 TCHEN ARCHITECT

ISSUE DATE: 12.06.2019
DRAWN BY:
CHECKED BY:
SCALE: AS SHOWN
REVISIONS:

PROJECT NAME: THE HEADQUARTER
PROJECT ADDRESS: 2906 E. Howard Lane
Austin, Texas
SHEET TITLE:

SHEET NUMBER

HQ

3/ 32" = 1'-0"

LEGEND

- TOWNHOMES
- MULTIFAMILY
- RETAIL
- OFFICE
- EXISTING WAREHOUSE





Information About Brokerage Services

Texas law requires all real estate license holders to give the following information about brokerage services to prospective buyers, tenants, sellers and landlords.

TYPES OF REAL ESTATE LICENSE HOLDERS:

- A **BROKER** is responsible for all brokerage activities, including acts performed by sales agents sponsored by the broker.
- A **SALES AGENT** must be sponsored by a broker and works with clients on behalf of the broker.

A BROKER'S MINIMUM DUTIES REQUIRED BY LAW (A client is the person or party that the broker represents):

- Put the interests of the client above all others, including the broker's own interests;
- Inform the client of any material information about the property or transaction received by the broker;
- Answer the client's questions and present any offer to or counter-offer from the client; and
- Treat all parties to a real estate transaction honestly and fairly.

A LICENSE HOLDER CAN REPRESENT A PARTY IN A REAL ESTATE TRANSACTION:

AS AGENT FOR OWNER (SELLER/LANDLORD): The broker becomes the property owner's agent through an agreement with the owner, usually in a written listing to sell or property management agreement. An owner's agent must perform the broker's minimum duties above and must inform the owner of any material information about the property or transaction known by the agent, including information disclosed to the agent or subagent by the buyer or buyer's agent.

AS AGENT FOR BUYER/TENANT: The broker becomes the buyer/tenant's agent by agreeing to represent the buyer, usually through a written representation agreement. A buyer's agent must perform the broker's minimum duties above and must inform the buyer of any material information about the property or transaction known by the agent, including information disclosed to the agent by the seller or seller's agent.

AS AGENT FOR BOTH - INTERMEDIARY: To act as an intermediary between the parties the broker must first obtain the written agreement of *each party* to the transaction. The written agreement must state who will pay the broker and, in conspicuous bold or underlined print, set forth the broker's obligations as an intermediary. A broker who acts as an intermediary:

- Must treat all parties to the transaction impartially and fairly;
- May, with the parties' written consent, appoint a different license holder associated with the broker to each party (owner and buyer) to communicate with, provide opinions and advice to, and carry out the instructions of each party to the transaction.
- Must not, unless specifically authorized in writing to do so by the party, disclose:
 - o that the owner will accept a price less than the written asking price;
 - o that the buyer/tenant will pay a price greater than the price submitted in a written offer; and
 - o any confidential information or any other information that a party specifically instructs the broker in writing not to disclose, unless required to do so by law.

AS SUBAGENT: A license holder acts as a subagent when aiding a buyer in a transaction without an agreement to represent the buyer. A subagent can assist the buyer but does not represent the buyer and must place the interests of the owner first.

TO AVOID DISPUTES, ALL AGREEMENTS BETWEEN YOU AND A BROKER SHOULD BE IN WRITING AND CLEARLY ESTABLISH:

- The broker's duties and responsibilities to you, and your obligations under the representation agreement.
- Who will pay the broker for services provided to you, when payment will be made and how the payment will be calculated.

LICENSE HOLDER CONTACT INFORMATION: This notice is being provided for information purposes. It does not create an obligation for you to use the broker's services. Please acknowledge receipt of this notice below and retain a copy for your records.

<u>Wes Walters Realty, Inc.</u>	<u>399765</u>	<u>weswalters@weswaltersrealty.com</u>	<u>512-345-2060</u>
Licensed Broker /Broker Firm Name or Primary Assumed Business Name	License No.	Email	Phone
Designated Broker of Firm	License No.	Email	Phone
Licensed Supervisor of Sales Agent/ Associate	License No.	Email	Phone
<u>Weston E. Walters</u>	<u>347768</u>	<u>weswalters@weswaltersrealty.com</u>	<u>512-345-2060</u>
Sales Agent/Associate's Name	License No.	Email	Phone

Buyer/Tenant/Seller/Landlord Initials

Date

Regulated by the Texas Real Estate Commission

Information available at www.trec.texas.gov